


WASHINGTON COUNTY, TENN.

JOHNSON CITY, ~~CARNEGIE~~, TENN.



TRACK NOS. REFER TO I.C.C. LIST NOS.

STATION MAP

SOUTHERN RAILWAY COMPANY

Operated by the

SOUTHERN RAILWAY COMPANY

KNOXVILLE DIVISION

STATION 1214 + 00 TO STATION 1266 + 80
SCALE: 1 IN. = 100 FT. DECEMBER 31, 1936

Office of Chief Engineer
Washington, D. C.

STATIONING REFERS TO I.C.C. INVENTORY CHAINING - 1916

V.57
S-6

**THE RAILWAY DOES NOT
GUARANTEE THE ACCURACY
OF THE INFORMATION
SHOWN ON THIS MAP.**